



# GLASTONBURY FESTIVAL 2017 SITE PLAN

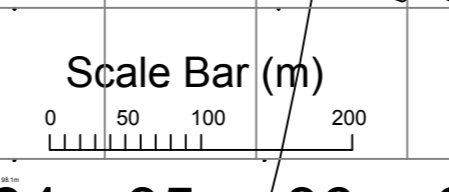

Steel Shield	
Trackway	
Perimeter Fence	
Public Campsites	
Car Parks	
Staff Campsites	
Observation Towers	
Toilets	
Water Points	
Reservoirs	
Fire Towers	
Overhead Electric Cables	

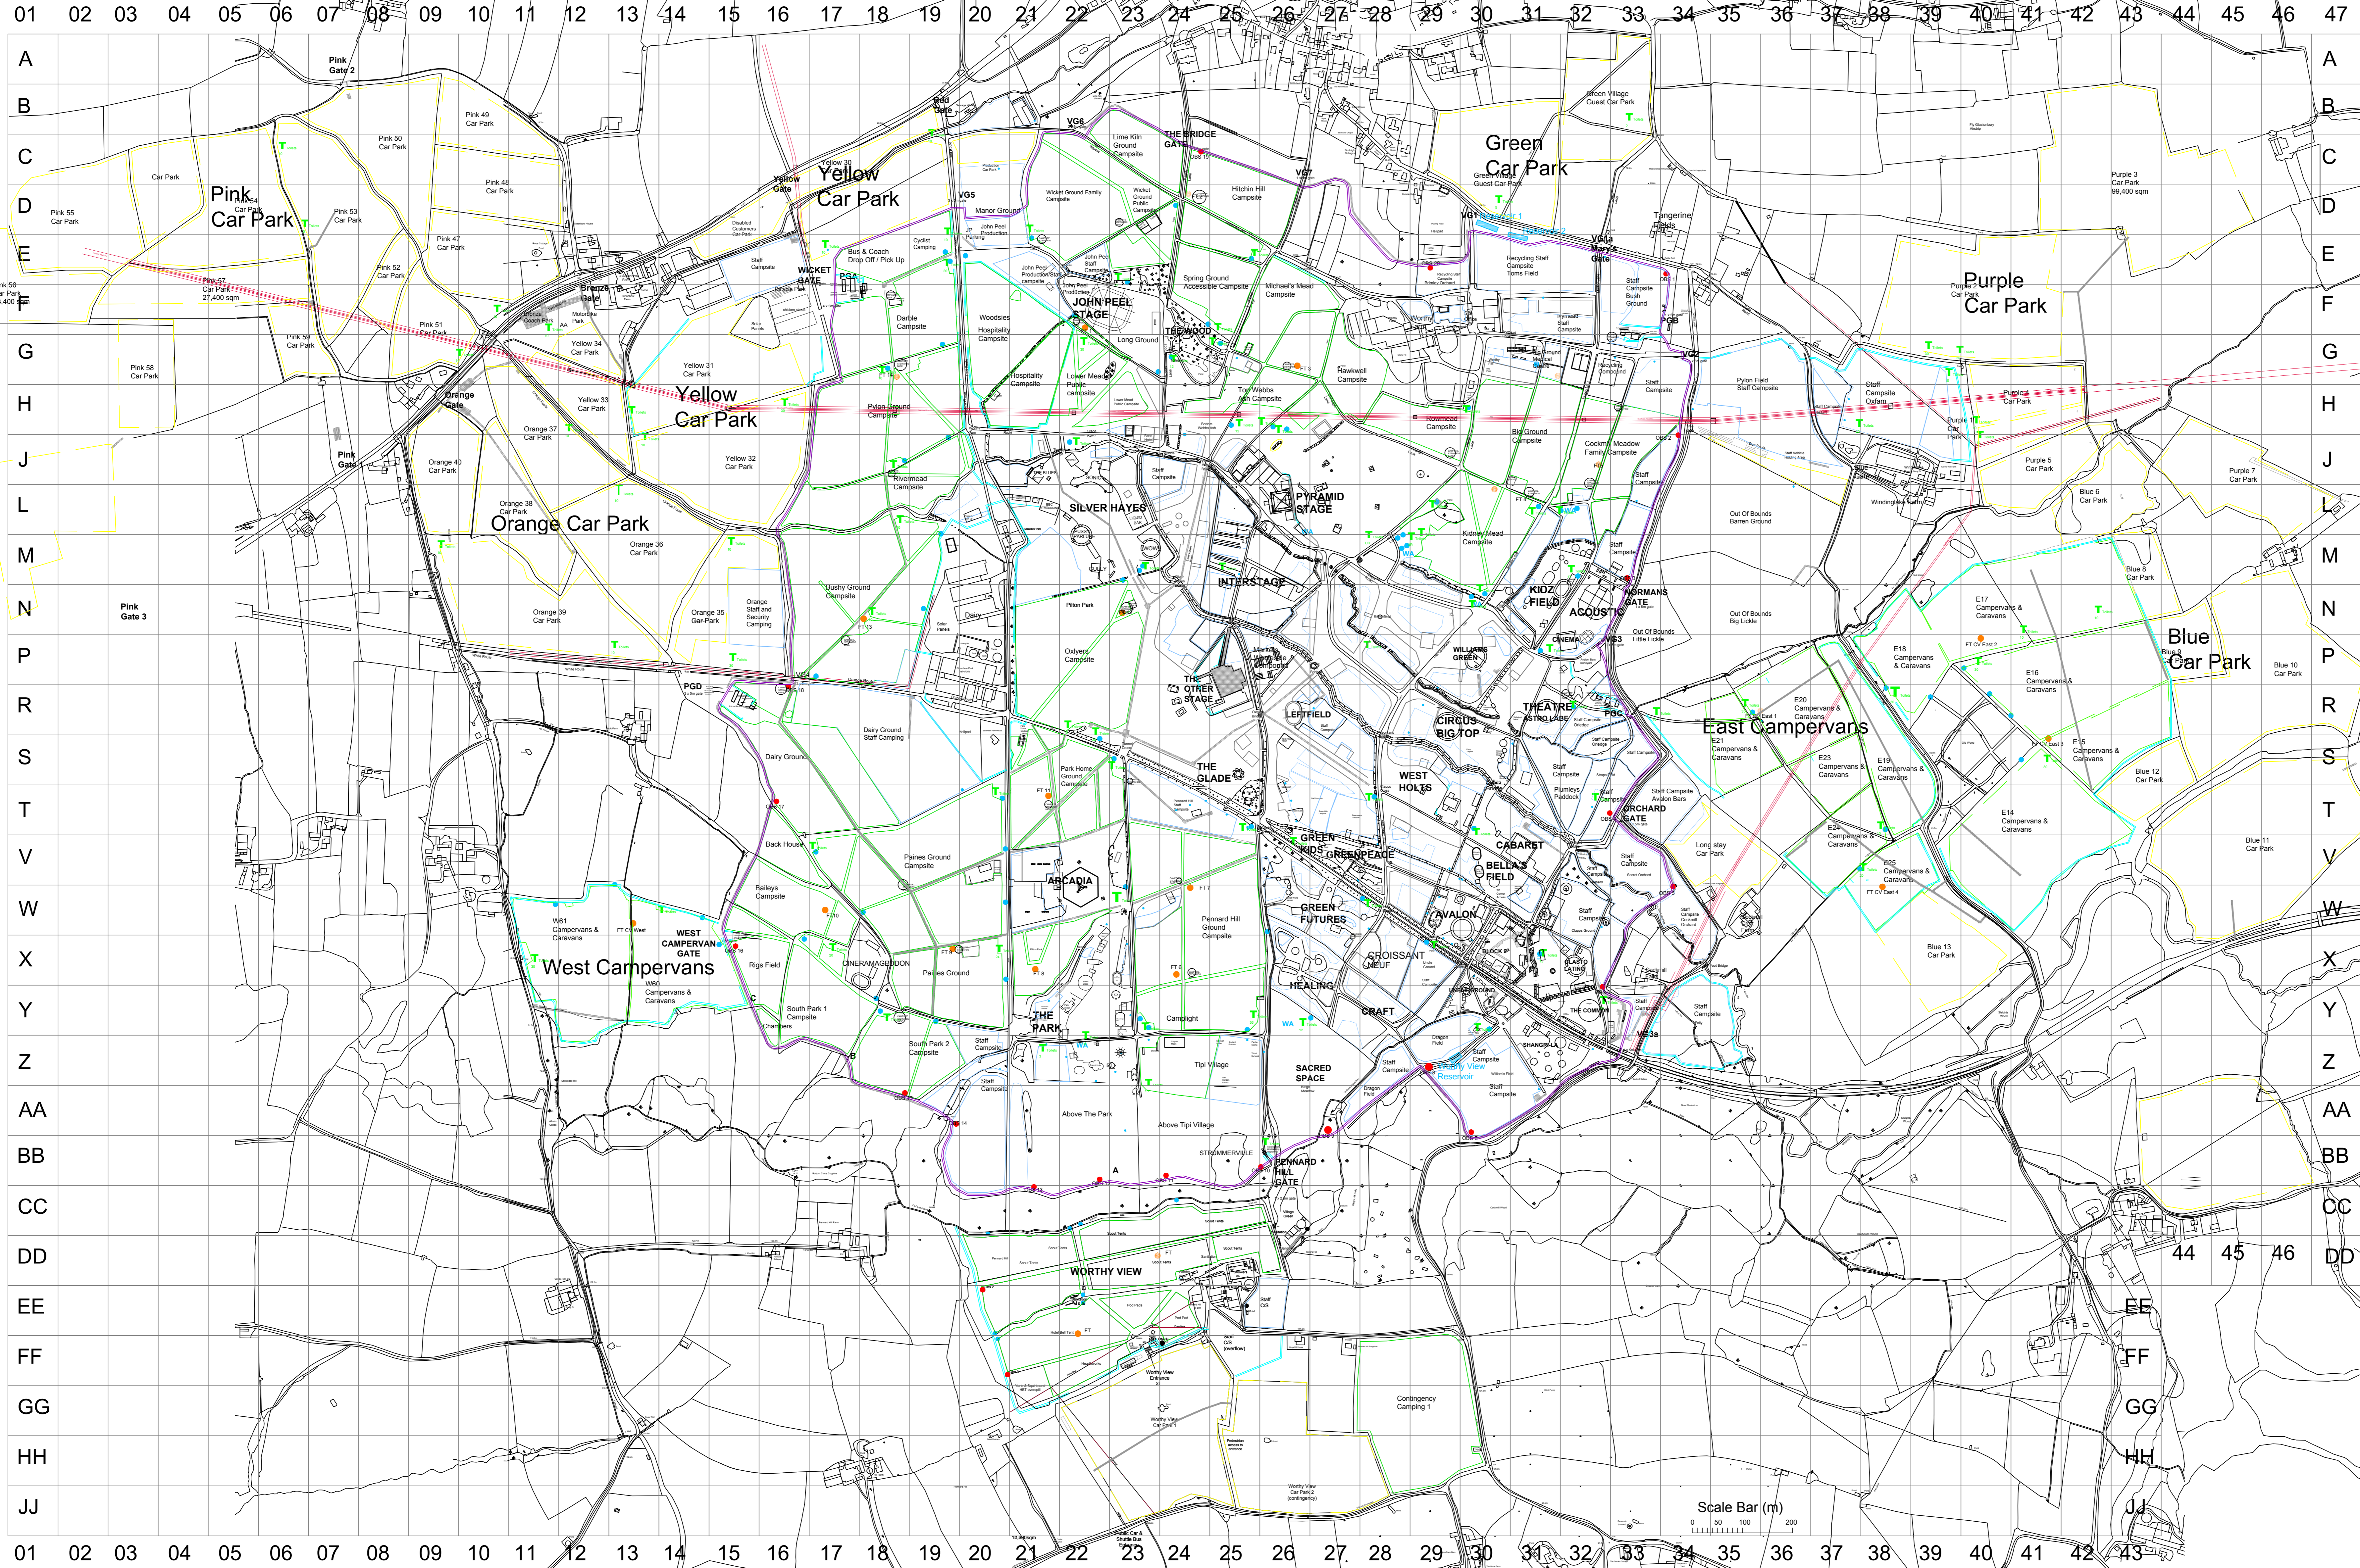

Drawing Name:	GENERAL SITE PLAN
Date:	16.12.2016
Drawn By:	Jackie Slade
Scale:	1:5000 on A0
Revision:	V1

**GLASTONBURY FESTIVAL**  
EVENTS Ltd  
The Glastonbury Festival Office  
Tel (01749) 899051  
Fax (01749) 899292